

BASEMENT FLOOR PLAN
SCALE: 1/8" = 1'-0"



CITY OF CALGARY
DEVELOPMENT & BUILDING APPROVALS
FOR THE CITY OF CALGARY
EXAMINED FOR THE ABOVE PROJECT
FOR CODE AND REGULATORY COMPLIANCE
DATED: OCT 15 2004
DRAWN BY: HASH PATEL

REVISED

REMARKS

electrical consultant
LUDECK DESIGN LTD.
2115 BROADVIEW AVE. N.W.
CALGARY, ALBERTA
TEL/FAX: 263-9877

PERMIT TO RELOCATE
LUDECK DESIGN LTD.
Signature: [Signature]
Date: [Date]
PERMIT NUMBER: P-4081
The Association of Professional Engineers,
Geologists and Geophysicists of Alberta



SCALE: 1/8" = 1'-0"

This study is an abstract of work in the property of the consultant and may not be repeated without the consultant's consent or used for any other purpose. It is the responsibility of the client to ensure that the work is done in accordance with the applicable codes and standards. The consultant shall not be responsible for any errors or omissions in the work unless they are shown to be the result of negligence on the part of the consultant. The consultant shall not be responsible for any errors or omissions in the work unless they are shown to be the result of negligence on the part of the consultant.

DATE	CODE	REVISIONS	REVISIONS	DESIGN BY	APPROVED BY
28/09/02		ISSUED FOR PERIOD			
15/10/02		REVISED TO SUIT ARCHITECTURAL		H.S.	

CONSULTANT
HALLETT ARCHITECT
ARCHITECTS AND URBAN PLANNERS

STE. 209 CROWCHILD SQUARE
3460 CROWCHILD TRAIL N.W.,
CALGARY ALBERTA T2B 4Z1
PHONE (403) 247-3404


DEVELOPMENT PERMIT SUBMISSION DATE	CLIENT AUTHORIZATION	DATE
BUILDING PERMIT SUBMISSION DATE	CLIENT AUTHORIZATION	DATE
TENDER DOCUMENT RELEASE DATE	CLIENT AUTHORIZATION	DATE

PROJECT
North-West Travellers Building
Calgary, Alberta

DRAWING
BASEMENT FLOOR PLAN ELECTRICAL

DATE	PROJECT FILE NO.	ISSUED BY
09/10/04	0294	D.L.

DRAWING NUMBER
E1

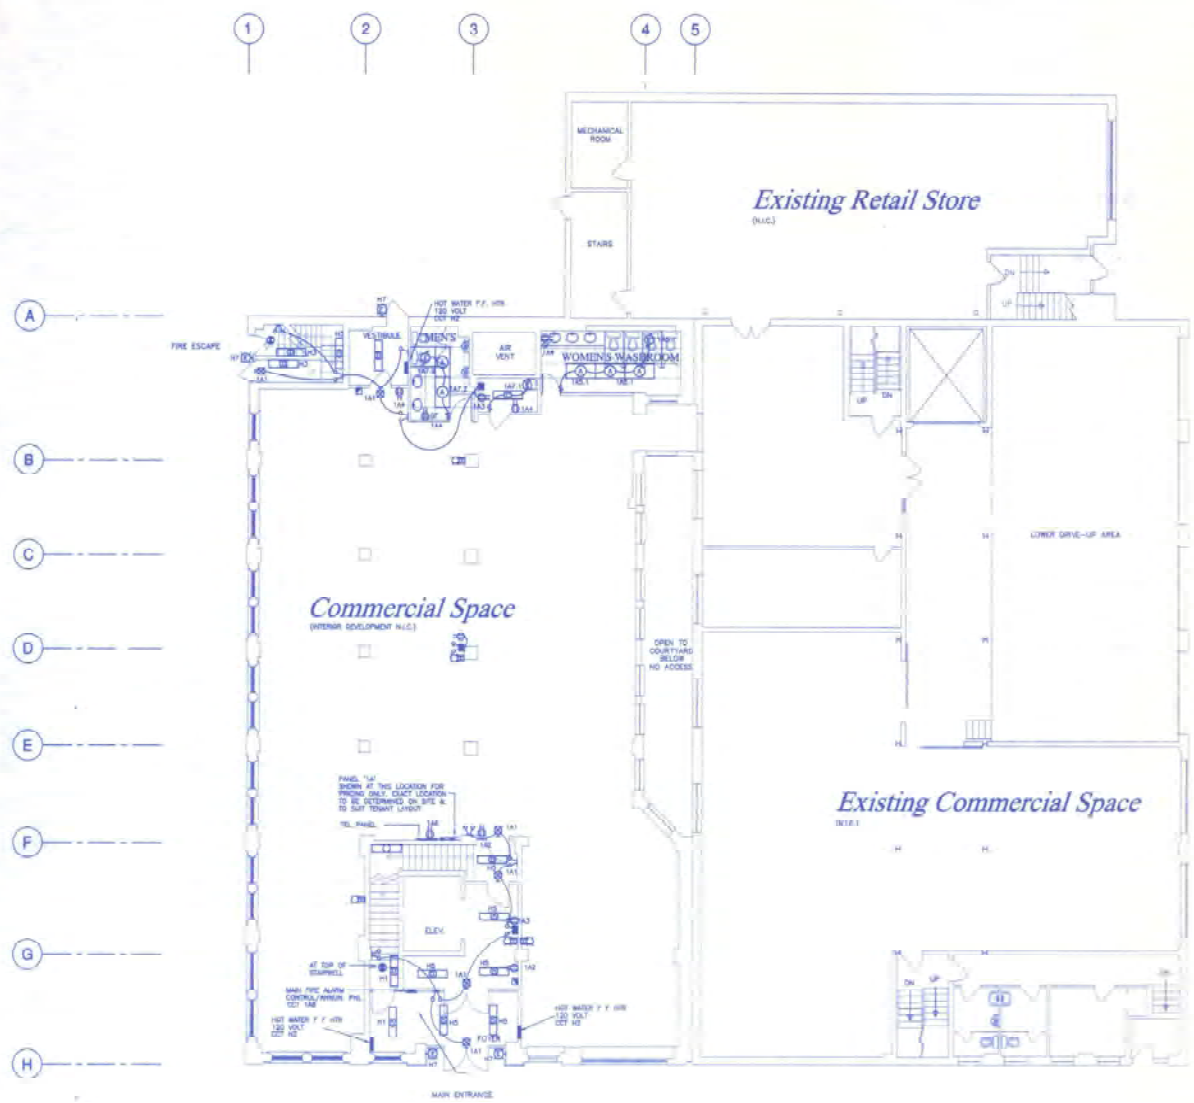

1st Street S.E.

MAIN FLOOR PLAN
SCALE 1/8" = 1'-0"

5th Avenue S.E.

REMARKS

PROFESSIONAL CONSULTANT
UDOCK DESIGN LTD.
2102 BROADVIEW AVE. S.E.
CALGARY, ALBERTA
T2C 1Y1 4B2-9471



SCALE: 1/8"=1'-0"

The drawing is an illustration of a project in the capacity of an architect and not an electrical engineer. It is intended to show the general arrangement of the building and not the detailed electrical design. It is not intended to be used for construction purposes without the services of a professional electrical engineer. The user of this drawing is advised to consult with a professional electrical engineer for all electrical work. 

DATE	CODE	REVISIONS / COMMENTS	DRAWN BY	APPROVED BY
10/24/02		ISSUED FOR PERMIT		
11/16/02		REVISED TO SUIT ARCHITECTURAL	N.C.	

CONSULTANT
HALLETT ARCHITECT
ARCHITECTS AND URBAN PLANNERS

375-209 CROWCHILD SQUARE
5403 CROWCHILD TRAIL, N.W.,
CALGARY ALBERTA T3B 4Z1
PHONE (403) 247-2404

DEVELOPMENT PERMIT SUBMISSION DATE	CLIENT AUTHORIZATION	DATE
BIDDING PERMIT SUBMISSION DATE	CLIENT AUTHORIZATION	DATE
ISSUE AGREEMENT RELEASE DATE	CLIENT AUTHORIZATION	DATE

PROJECT
North-West Travellers Building
Calgary, Alberta


REVISED

CITY OF CALGARY
DEVELOPMENT & BUILDING APPROVALS
ALL CODES REGULATIONS ORDINANCES
EXAMINED FOR PERMIT ALIEN
DATE OF EXAMINATION: OCT 1 5 2002
EXAMINED BY: HASH PATEL

DRAWING
**MAIN FLOOR PLAN
ELECTRICAL**

SCALE	DATE	PROJECT FILE NO.	DRAWN BY
		0294	E.B.

DRAWING NUMBER
E2

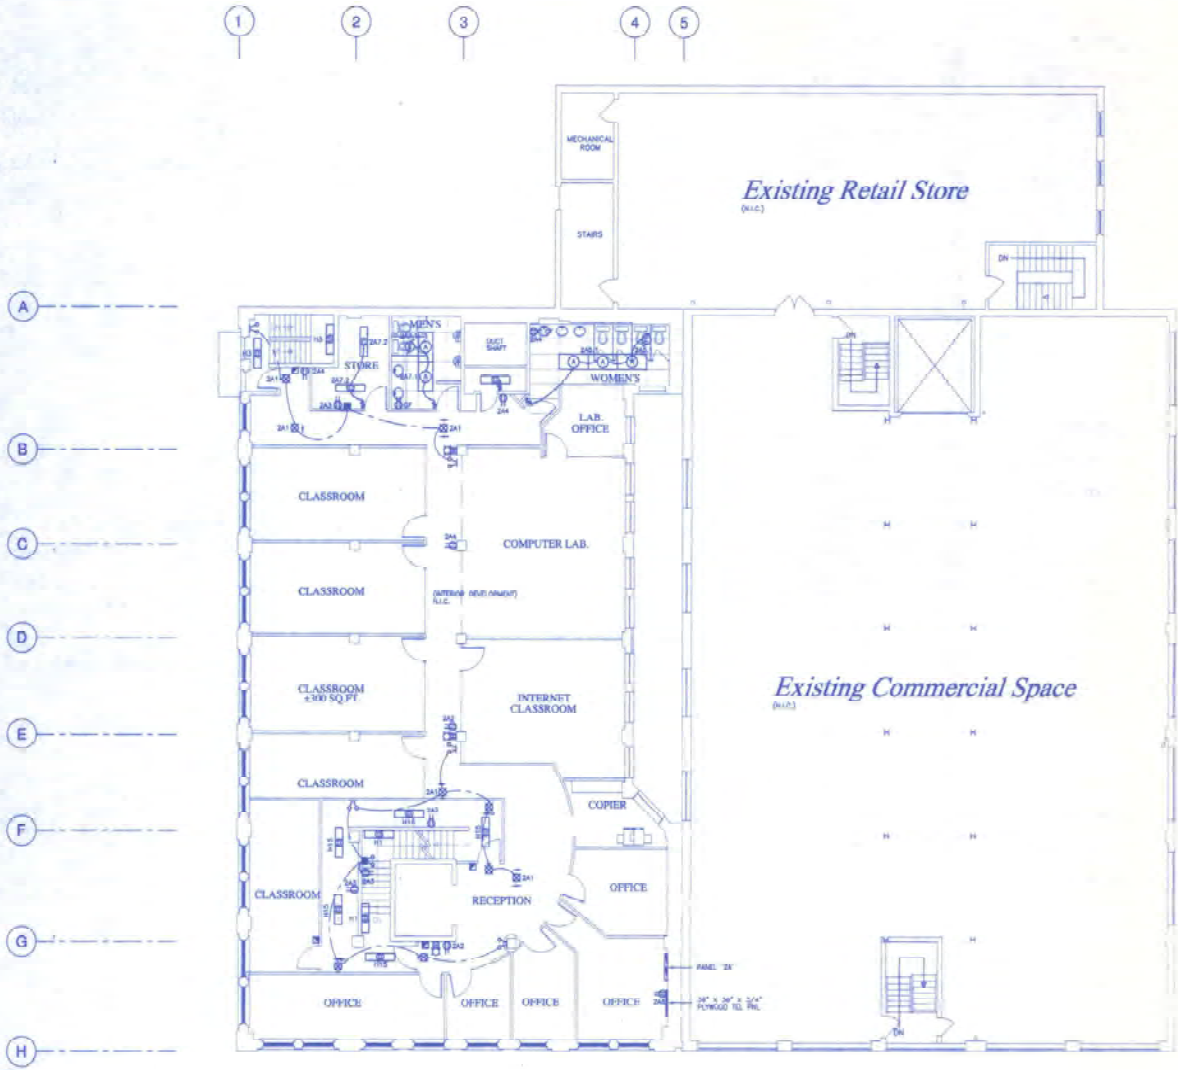

SECOND FLOOR PLAN
SCALE 1/8" = 1'-0"



REMARKS

electrical consultant
UDOCK DESIGNS LTD.
 2148 BURNHAM CIRCLE NW
 CALGARY, ALBERTA
 T2C 1P4 TEL: 243-6877

PERMIT TO PRACTICE
 UDOCK DESIGNS LTD.
 Signature: *[Signature]*
 Date: *[Date]*
 DEVALITY ALLAMBA, P. 10081
 The Association of Professional Engineers,
 Geologists and Geophysicists of Alberta



SCALE: 1/8" = 1'-0"

This drawing is the intellectual property of the consultant and shall not be reproduced, stored in a retrieval system, or transmitted in any form or by any means, electronic, mechanical, photocopying, recording, or by any information storage and retrieval system, without the prior written permission of the consultant. The consultant shall not be held responsible for any errors or omissions in this drawing. The client shall be responsible for any errors or omissions in this drawing. The consultant shall not be held responsible for any errors or omissions in this drawing. The client shall be responsible for any errors or omissions in this drawing.

DATE	CODE	REVISIONS / ITEMS	DRAWN BY	APPROVED BY
06/09/02		ISSUED FOR PERMITS		
10/10/02		REVISED TO REFLECT ARCHITECTURAL	K.T.	

CONSULTANT
HALLETT ARCHITECT
 ARCHITECTS AND URBAN PLANNERS

STE. 209 CROWCHILD SQUARE
 5403 CROWCHILD TRAIL N.W.,
 CALGARY ALBERTA T3B 4Z1
 PHONE (403) 247-2404

DEVELOPMENT PERMIT SUBMISSION DATE	CLIENT AUTHORIZATION	DATE
BUILDING PERMIT SUBMISSION DATE	CLIENT AUTHORIZATION	DATE
ISSUE DOCUMENT RELEASE DATE	CLIENT AUTHORIZATION	DATE

PROJECT
North-West Travellers Building
 Calgary, Alberta


DRAWING
**SECOND FLOOR PLAN
 ELECTRICAL**

DATE	PROJECT FILE NO.	DRAWN BY
	0294	G.D.

DRAWING NUMBER
E3

REVISED

CITY OF CALGARY
 DEVELOPMENT & BUILDING APPROVALS
 EXAMINED FOR THE CITY OF CALGARY
 DATE: OCT 15 2002
 EXAMINED BY: *[Signature]*
 HANSH PATEL
 CONSULTANT

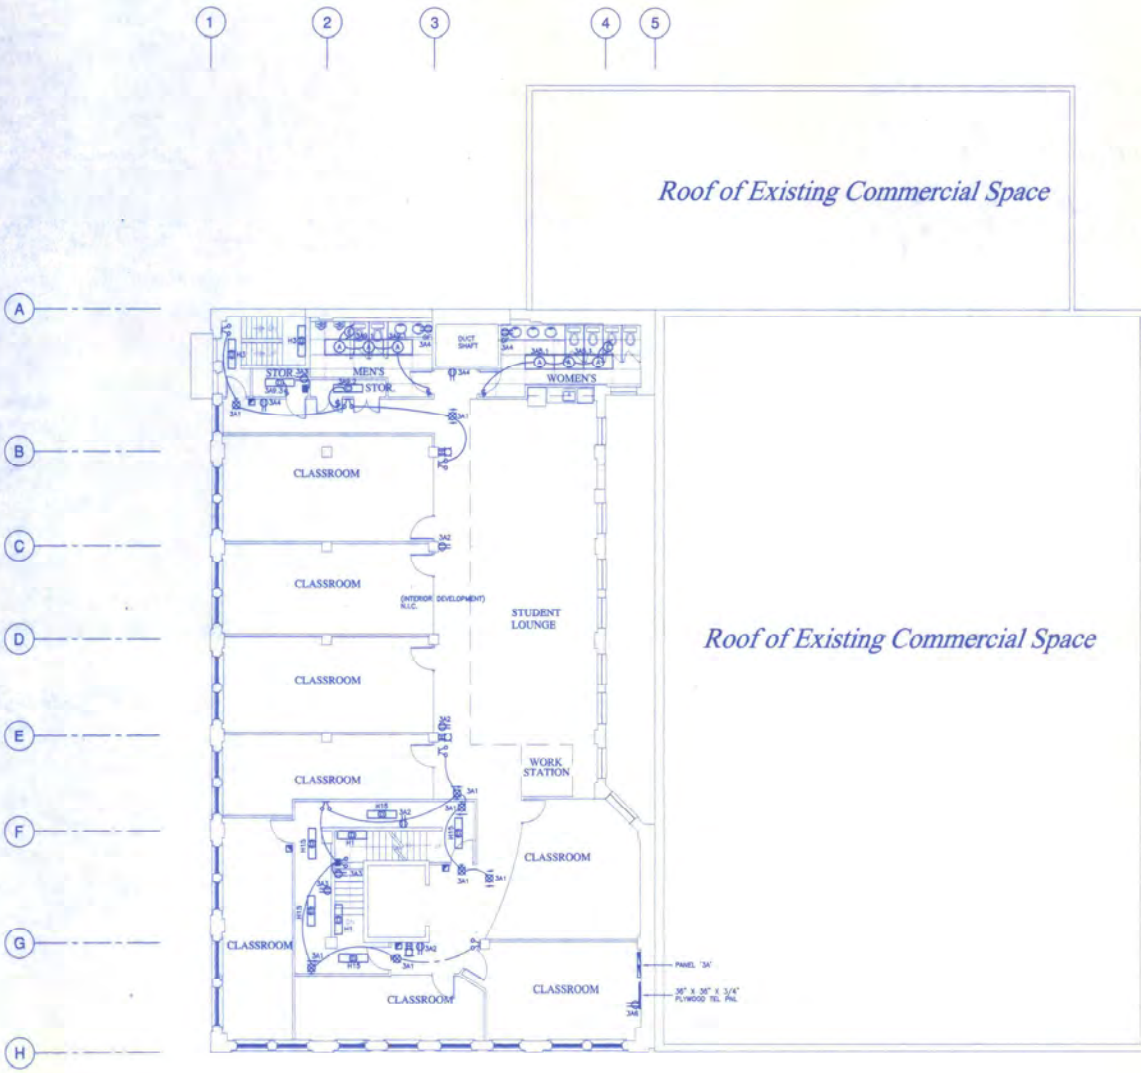

THIRD FLOOR PLAN
SCALE: 1/8" = 1'-0"

CITY OF CALGARY
DEVELOPMENT & BUILDING APPROVALS
EXAMINED FOR FIRE ALARM SYSTEMS
DATE: OCT 15 2002
EXAMINED BY: HASH PATEL

REVISED

REMARKS

electrical consultant
UDECK DESIGNS LTD.
5749 BRIMCOMB CRESC. N.W.
CALGARY, ALBERTA
TEL/FAX 242-9877

PERMIT TO CONSTRUCT
100-21-00-00
Signature: [Signature]
Date: October 10, 2002
PERMIT # 2002-0001
The Association of Professional Engineers,
Geologists and Geophysicists of Alberta



SCALE: 1/8" = 1'-0"

This drawing is an instrument of service in the context of the contract and may not be reproduced without the permission of the author. It is subject to the provisions of the contract. It is not to be used for any other purpose without the written consent of the author. Other drawings and specifications are referred to as indicated. The drawings and specifications shall be read in conjunction with the contract documents and conditions shown on the drawing. 

DATE	CODE	REVISIONS ITEMS	DRAWN BY	APPROVED BY
09/09/02		ISSUED FOR PERMITS		
10/15/02		REVISED TO SUIT ARCHITECTURAL	H.C.	

CONSULTANT
HALLETT ARCHITECT
ARCHITECTS AND URBAN PLANNERS
STE. 209 CROWCHILD SQUARE
3403 CROWCHILD TRAIL N.W.,
CALGARY ALBERTA T3B 4Z1
PHONE (403) 247-2404


DEVELOPMENT PERMIT SUBMISSION DATE:	CLIENT AUTHORIZATION	DATE
FINALING PERMIT SUBMISSION DATE:	CLIENT AUTHORIZATION	DATE
TENDER DOCUMENT RELEASE DATE:	CLIENT AUTHORIZATION	DATE

PROJECT
North-West Travellers Building
Calgary, Alberta

DRAWING
**THIRD FLOOR PLAN
ELECTRICAL**

DATE	PROJECT FILE NO.	DRAWN BY
09/1/02	0294	D.D.

DRAWING NUMBER
E4

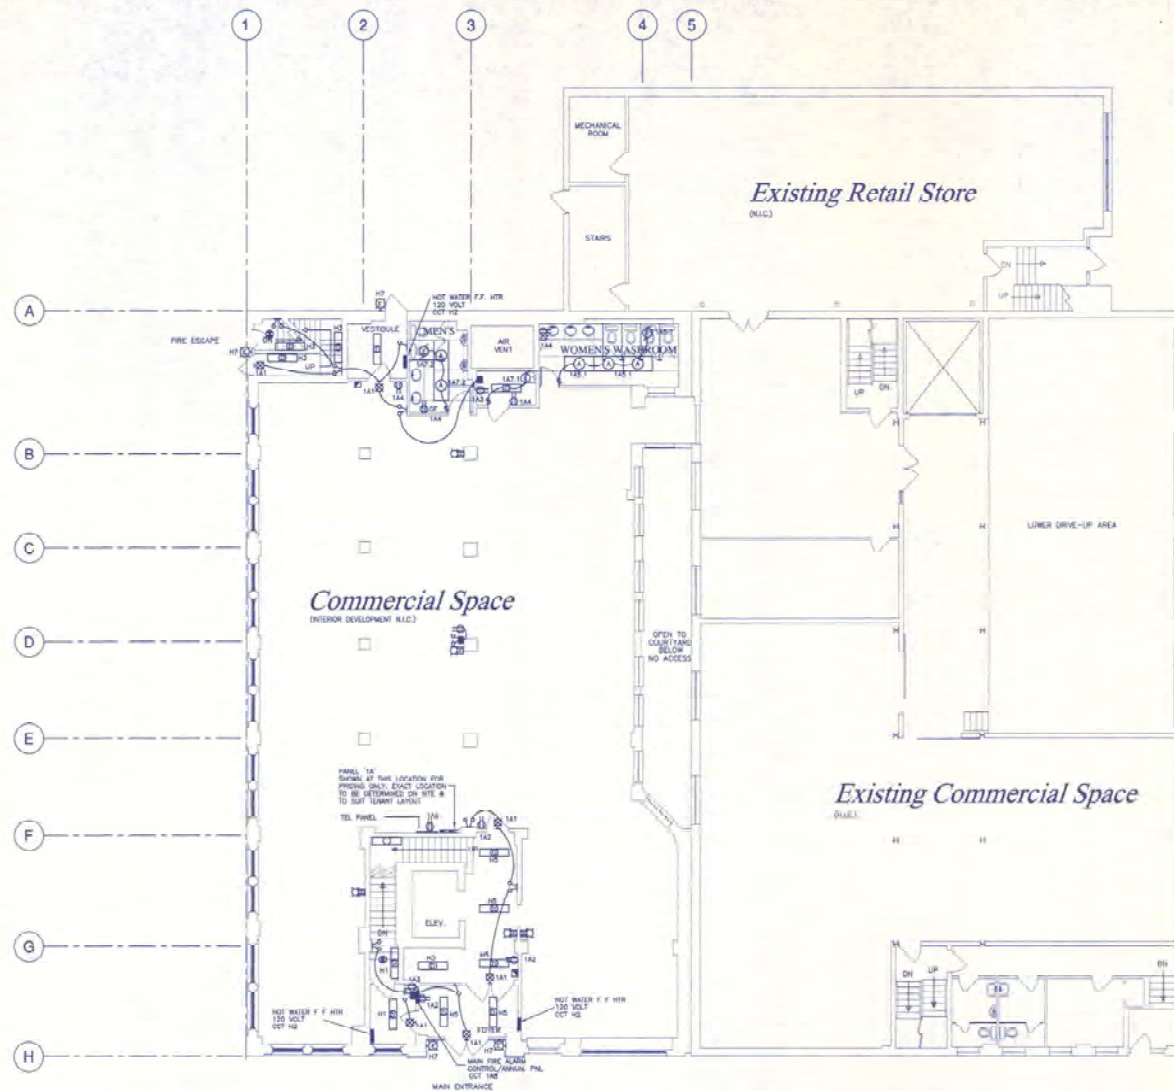

1st Street S.E.

MAIN FLOOR PLAN
SCALE 1/8" = 1'-0"

5th Avenue S.E.

SUPERSEDED

REMARKS

Electrical consultant
UDECK DESIGNS LTD.
 5145 BRIMLEY DRIVE N.W.
 CALGARY, ALBERTA
 T2C 1Y4 403-247-9277

PERMIT TO PRACTICE
UDECK DESIGNS LTD.
 Signature: *[Signature]*
 Date: 08/15/02
 PERMIT NUMBER: P 4081
 The Association of Professional Engineers,
 Geologists and Geophysicists of Alberta



SCALE: 1/8"=1'-0"

This drawing is the property of the consultant and shall not be reproduced or used for any other project without the written consent of the consultant. While the consultant has taken every precaution to ensure the accuracy of the information contained herein, it is the responsibility of the client to verify the information and to ensure that the drawing is used for the intended purpose only.

DATE	CODE	REVISIONS ITEMS	DRAWN BY	APPROVED BY
08/08/02		ISSUED FOR PERMITS		

CONSULTANT
HALLETT ARCHITECT
 ARCHITECTS AND URBAN PLANNERS


STE. 209 CROWCHILD SQUARE
 5403 CROWCHILD TRAIL N.W.,
 CALGARY ALBERTA T3B 4Z1
 PHONE (403) 247-2404

DEVELOPMENT PERMIT SUBMISSION DATE:	CLIENT AUTHORIZATION:	DATE:
BUILDING PERMIT SUBMISSION DATE:	CLIENT AUTHORIZATION:	DATE:
RENDER PROGRAM RELEASE DATE:	CLIENT AUTHORIZATION:	DATE:

PROJECT
North-West Travellers Building
 Calgary, Alberta

DRAWING
MAIN FLOOR PLAN ELECTRICAL

DATE: 08/15/02	PROJECT FILE NO.: 0294	DRAWN BY: D.D.
DRAWING NUMBER		
E2		

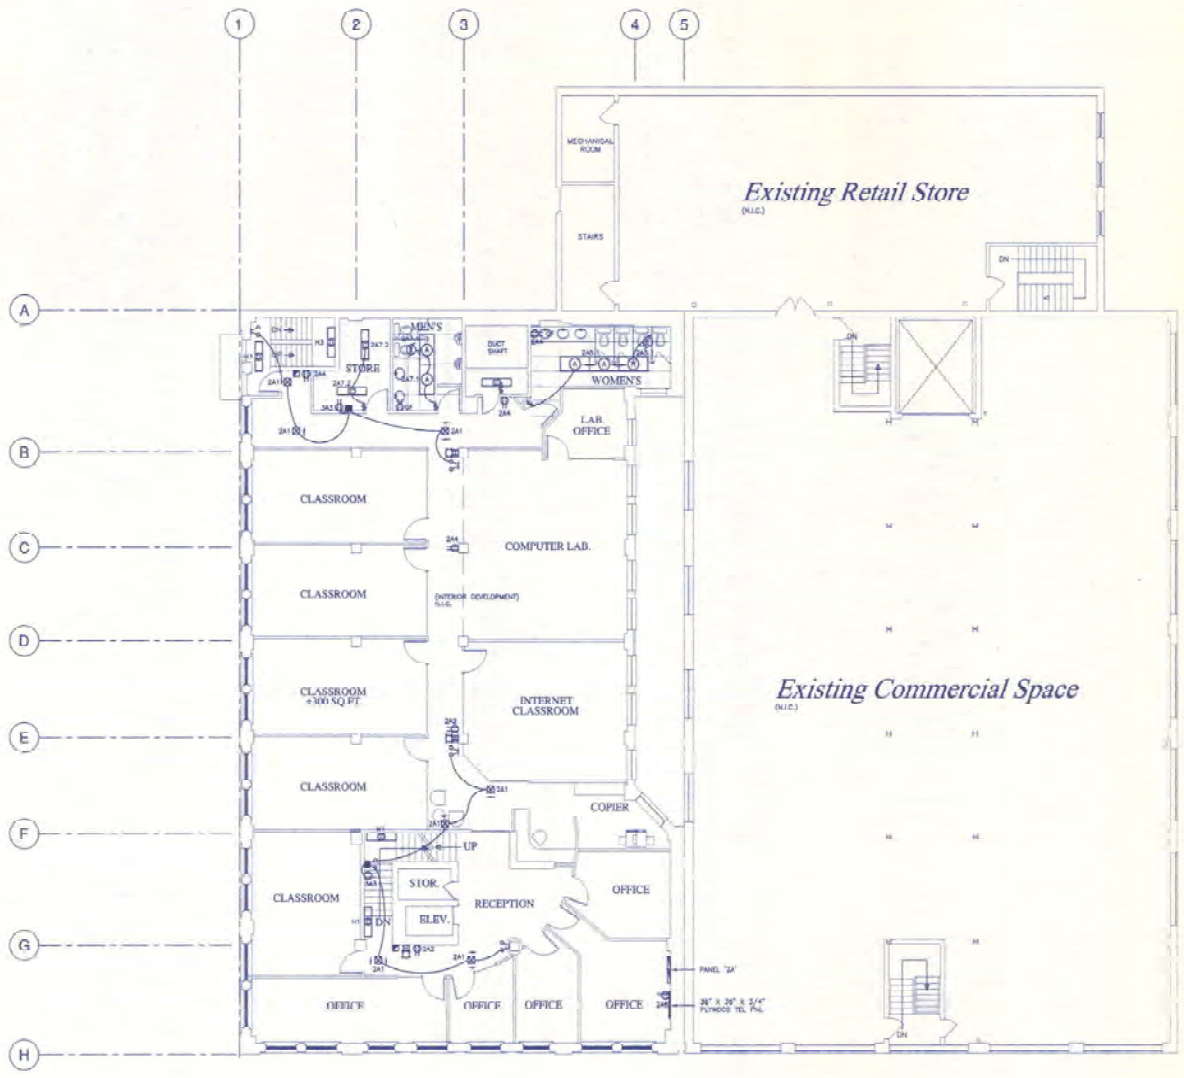

SECOND FLOOR PLAN
SCALE: 1/8" = 1'-0"

SUPERSEDED

REMARKS

electrical consultant
UDECK DESIGNS LTD.
 5747 BRANDER CREEK N.W.
 CALGARY, ALBERTA
 TEL/FAX 252-9877

PERMIT TO PRACTICE
 UDECK DESIGNS LTD.
 Signature: *[Signature]*
 Date: Sept. 2002
 PERMIT NUMBER: P 4081
 The Association of Professional Engineers,
 Geologists and Geophysicists of Alberta



SCALE: 1/8" = 1'-0"

Not to be used in any manner or where it is the property of the engineer and may not be reproduced without his consent and subject to the terms of his agreement. All drawings and specifications shall be the property of the engineer and shall not be used for any other purpose without his written consent and shall not be responsible for all drawings and specifications due to the printer. This drawing and its contents shall remain the property of the engineer and shall not be used for any other purpose without his written consent.

DATE	CODE	REVISIONS YEAR	DRAWN BY	APPROVED BY
08/06/02		ISSUED FOR PRICING		

CONSULTANT
HALLETT ARCHITECT
 ARCHITECTS AND URBAN PLANNERS


STE. 209 CROWCHILD SQUARE
 5400 CROWCHILD TRAIL N.W.,
 CALGARY ALBERTA T3B 4Z1
 PHONE (403) 247-2404

DEVELOPMENT PERMIT SUBMISSION DATE:	CLIENT AUTHORIZATION	DATE
BUILDING PERMIT SUBMISSION DATE:	CLIENT AUTHORIZATION	DATE
ISSUE DOCUMENT RELEASE DATE:	CLIENT AUTHORIZATION	DATE

PROJECT
North-West Travellers Building
 Calgary, Alberta

DRAWING
**SECOND FLOOR PLAN
 ELECTRICAL**

DATE	PROJECT FILE NO.	DRAWN BY
SEP 1/02	0294	G.D.
<p>FOR ARCHITECT USE ONLY</p> <p>E3</p>		

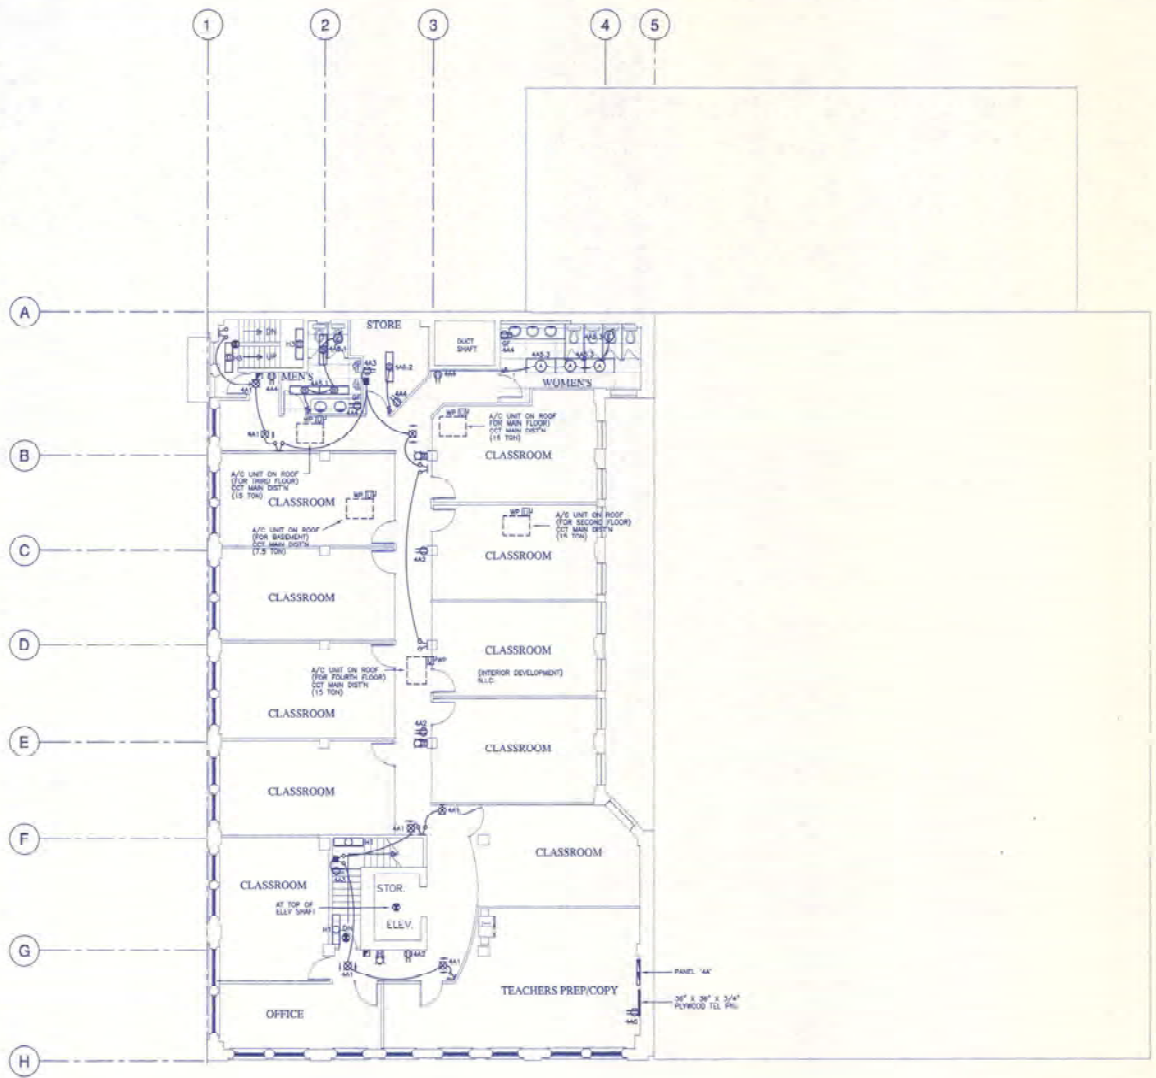

FOURTH FLOOR PLAN
SCALE 1/8" = 1'-0"

SUPERSEDED

REMARKS

electrical consultant
UDECK DESIGN LTD.
 5749 BRUNNER ROAD, N.W.
 CALGARY, ALBERTA
 TEL/FAX: 262-9877



SCALE: 1/8"=1'-0"

This drawing is an authorized release by the primary author and may not be reproduced without the permission of the author. It is the responsibility of the user to verify the accuracy of the drawing and to ensure that it is used in accordance with the applicable code of practice. While the author has endeavored to ensure the accuracy of the drawing, the user assumes all responsibility for its use. The author shall not be held liable for any errors or omissions in this drawing. Any change or modification shall be approved in writing by the author.

DATE	CODE	REVISIONS ITEMS	DRAWN BY	APPROVED BY
05/20/03		ISSUED FOR PRICING		

CONSULTANT
HALLETT ARCHITECT
 ARCHITECTS AND URBAN PLANNERS

STE. 209 CROWCHILD SQUARE
 3403 CROWCHILD TRAIL, N.W.,
 CALGARY ALBERTA T3B 4Z1
 PHONE (403) 247-2404

DEVELOPMENT PERMIT SUBMISSION DATE:	CLIENT AUTHORIZATION	DATE
BUILDING PERMIT SUBMISSION DATE:	CLIENT AUTHORIZATION	DATE
ISSUER DOCUMENT RELEASE DATE:	CLIENT AUTHORIZATION	DATE

PROJECT
North-West Travellers Building
 Calgary, Alberta

DRAWING
**FOURTH FLOOR PLAN
 ELECTRICAL**

DATE	PROJECT FILE NO.	DRAWN BY
07/1/02	0294	D.O.
DRAWING NUMBER		
E5		

