


- Notes:
- Length: ~171m
 - height: ~2.3m
 - Shrubs to trim.
 - Existing pathway sign to maintain.
 - Construct height to match that of newly built wall.
 - No changes to Transit ramp
 - Maintain existing alignment.

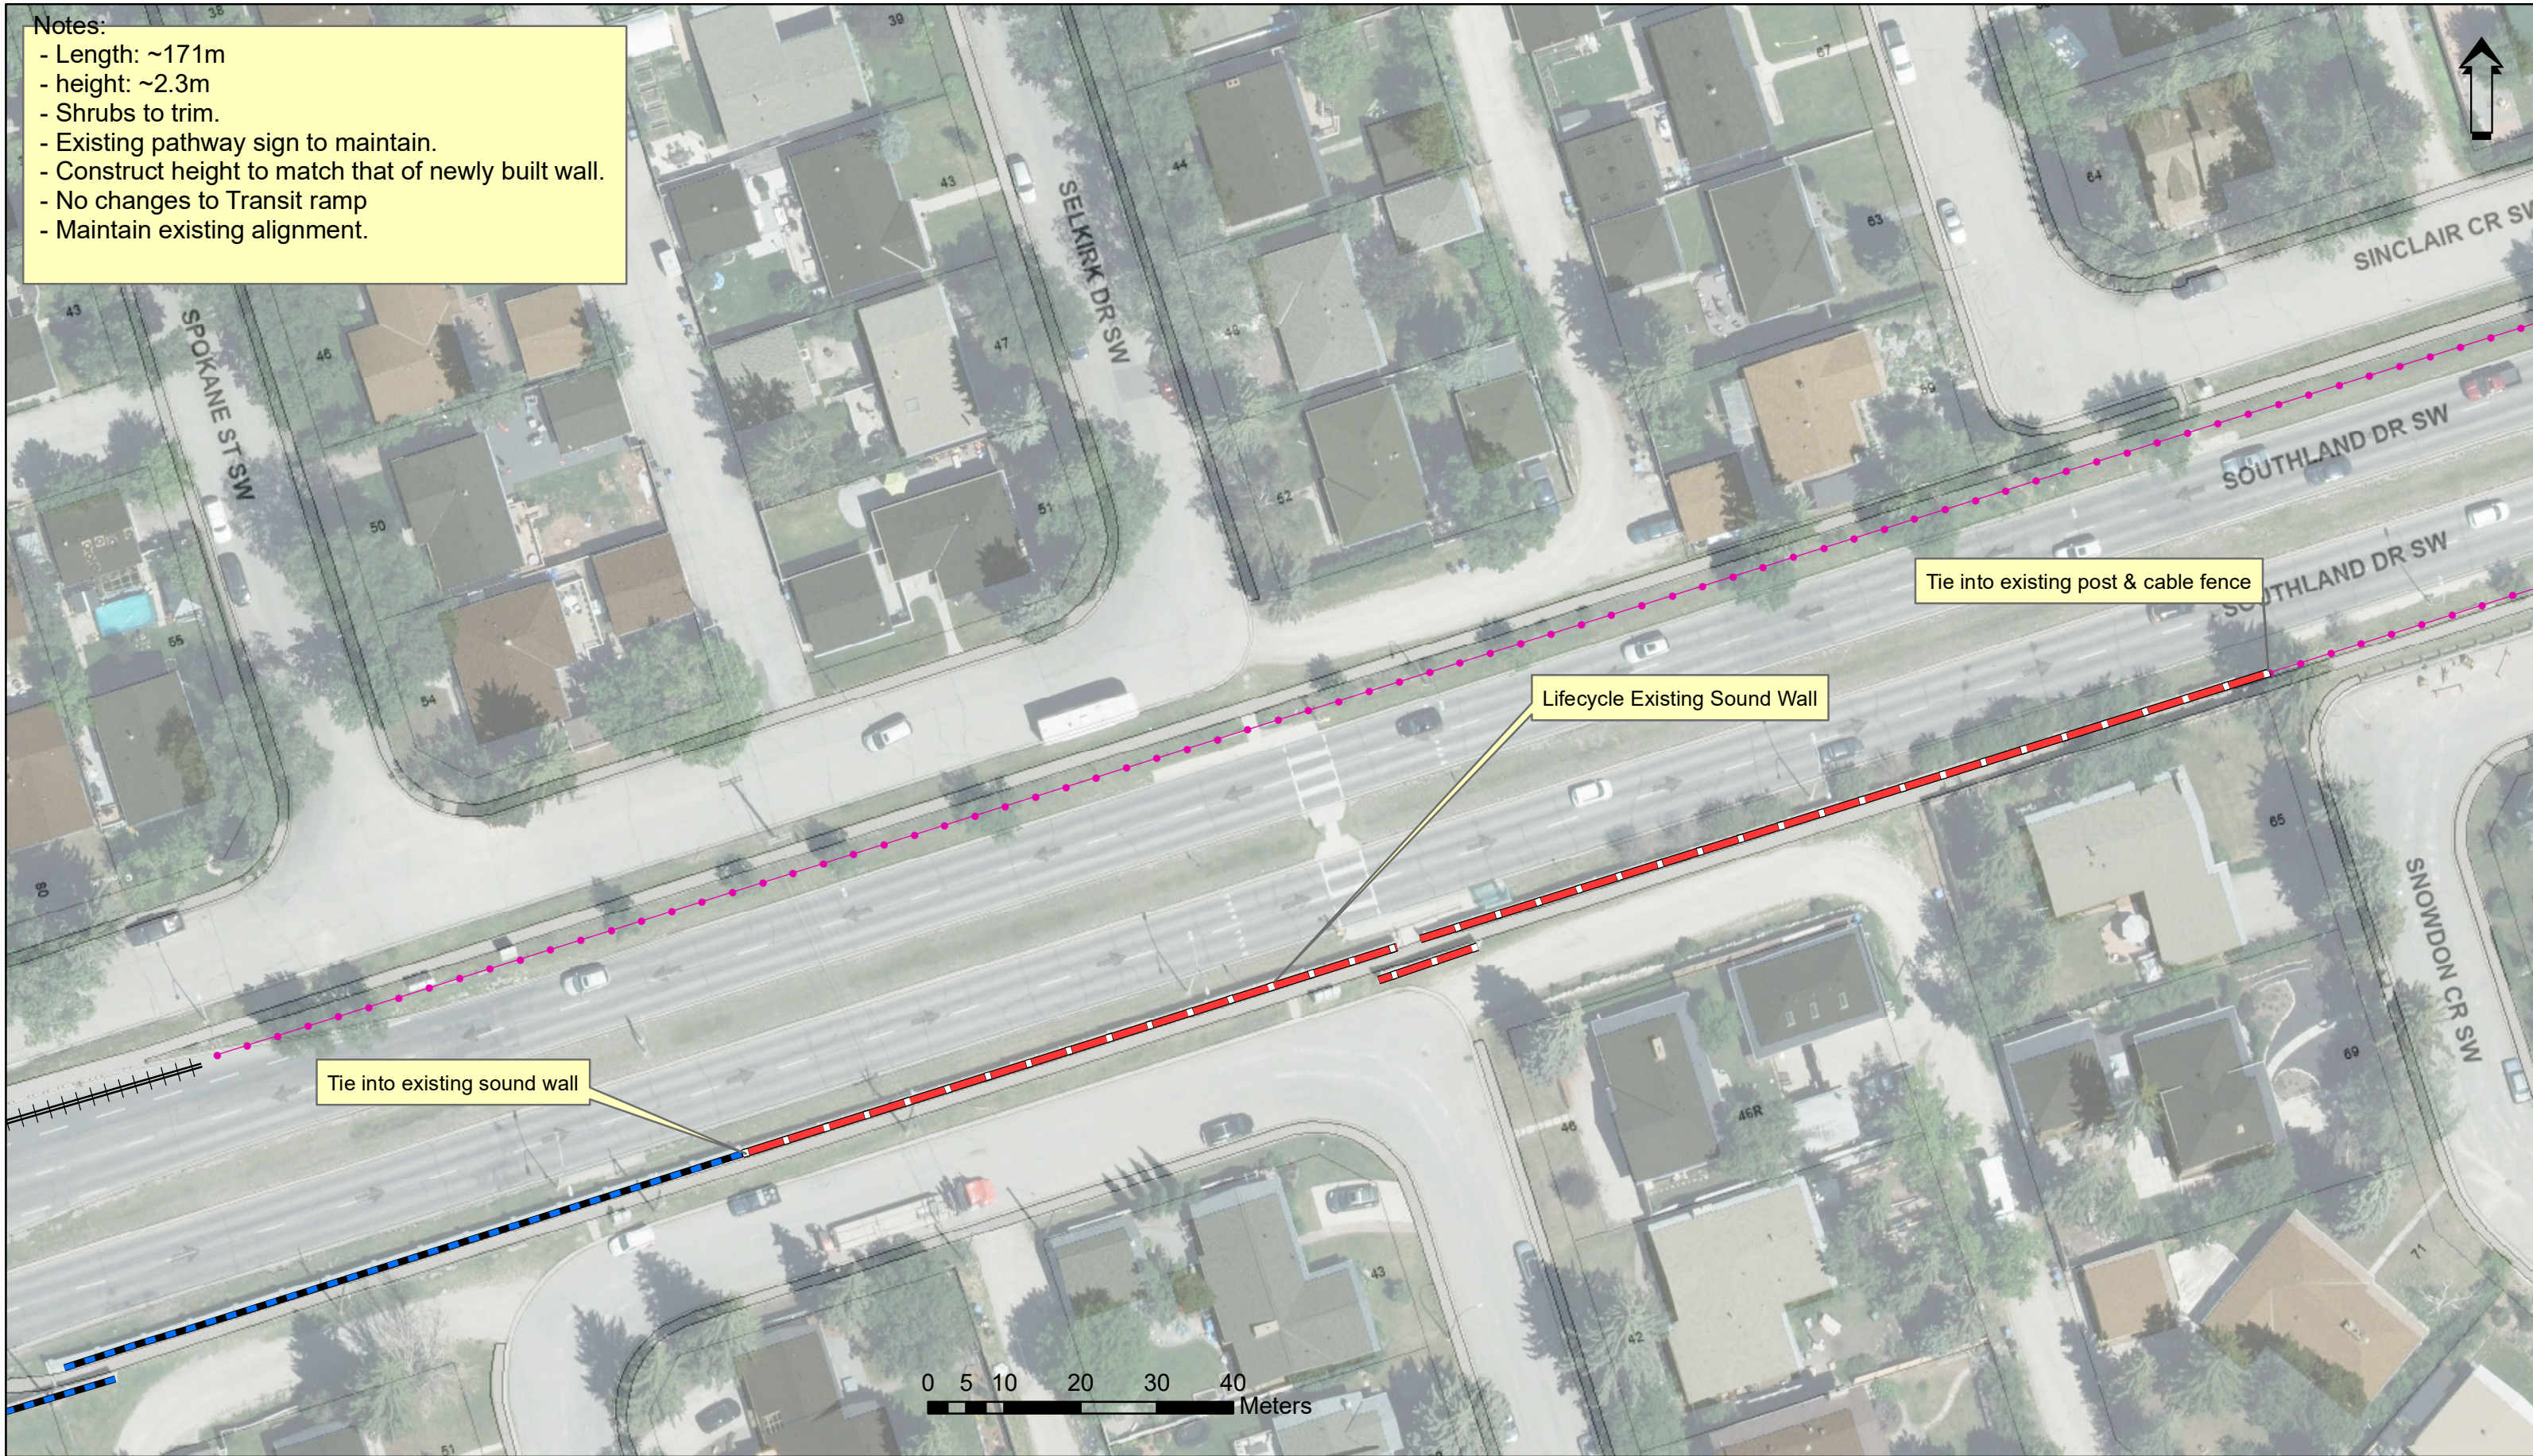

Location 6: Southland Dr SW - Phase 2 Sound Wall Lifecycle Replacement Program