



15 Avenue & 2 Street SW

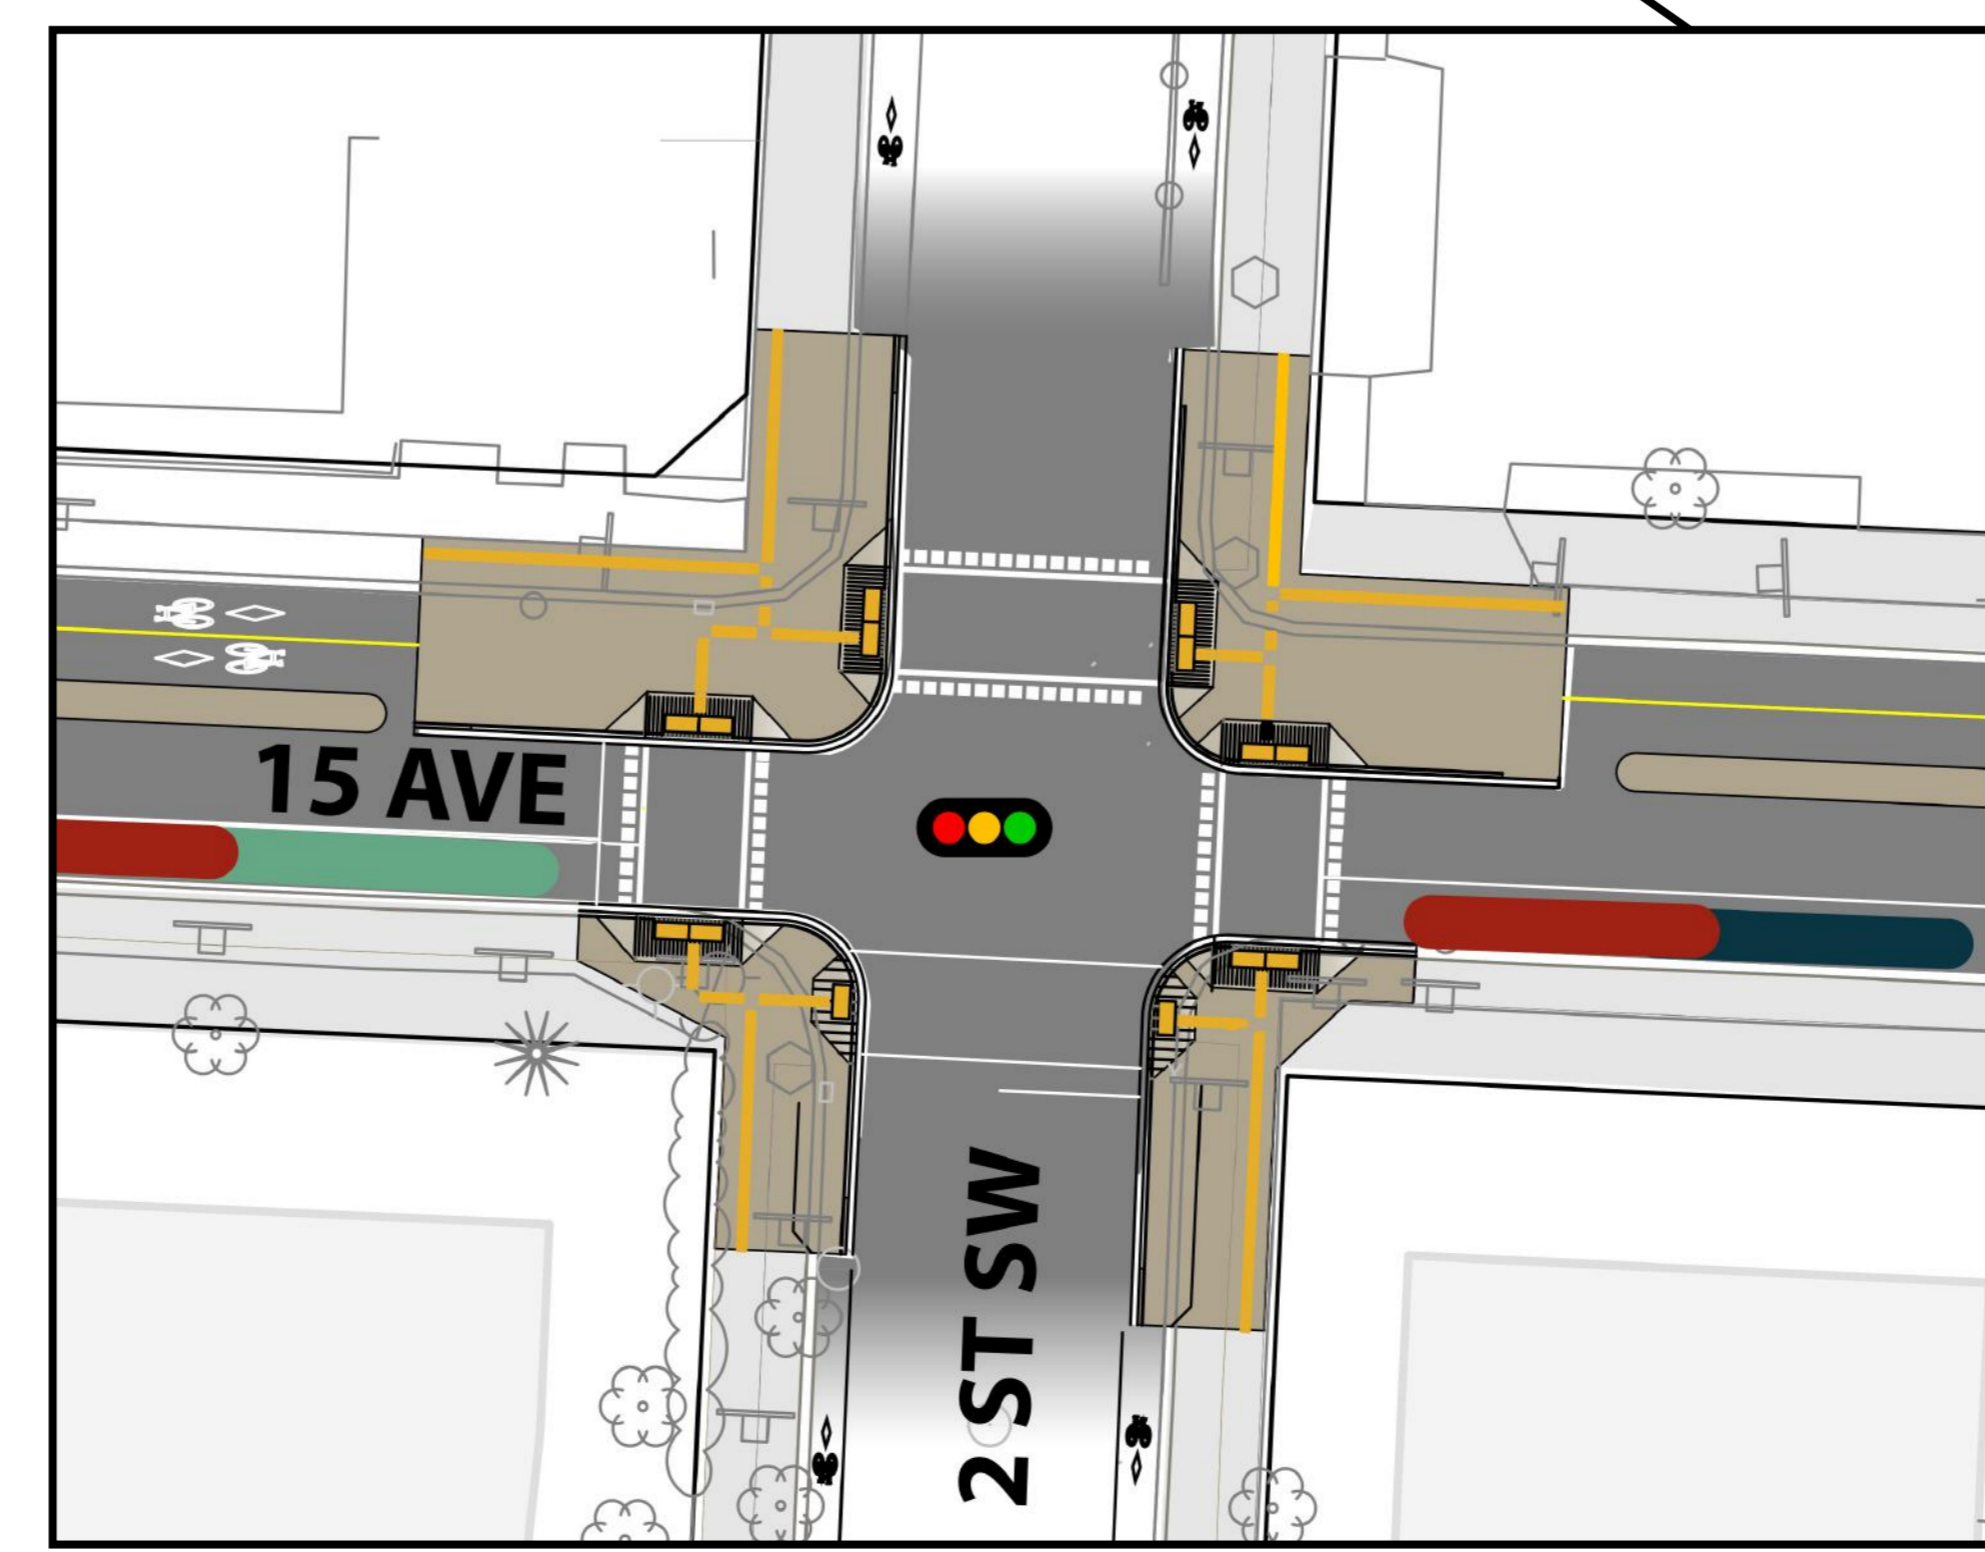

Cross Section D-D, 15 Avenue East of 2 Street SW

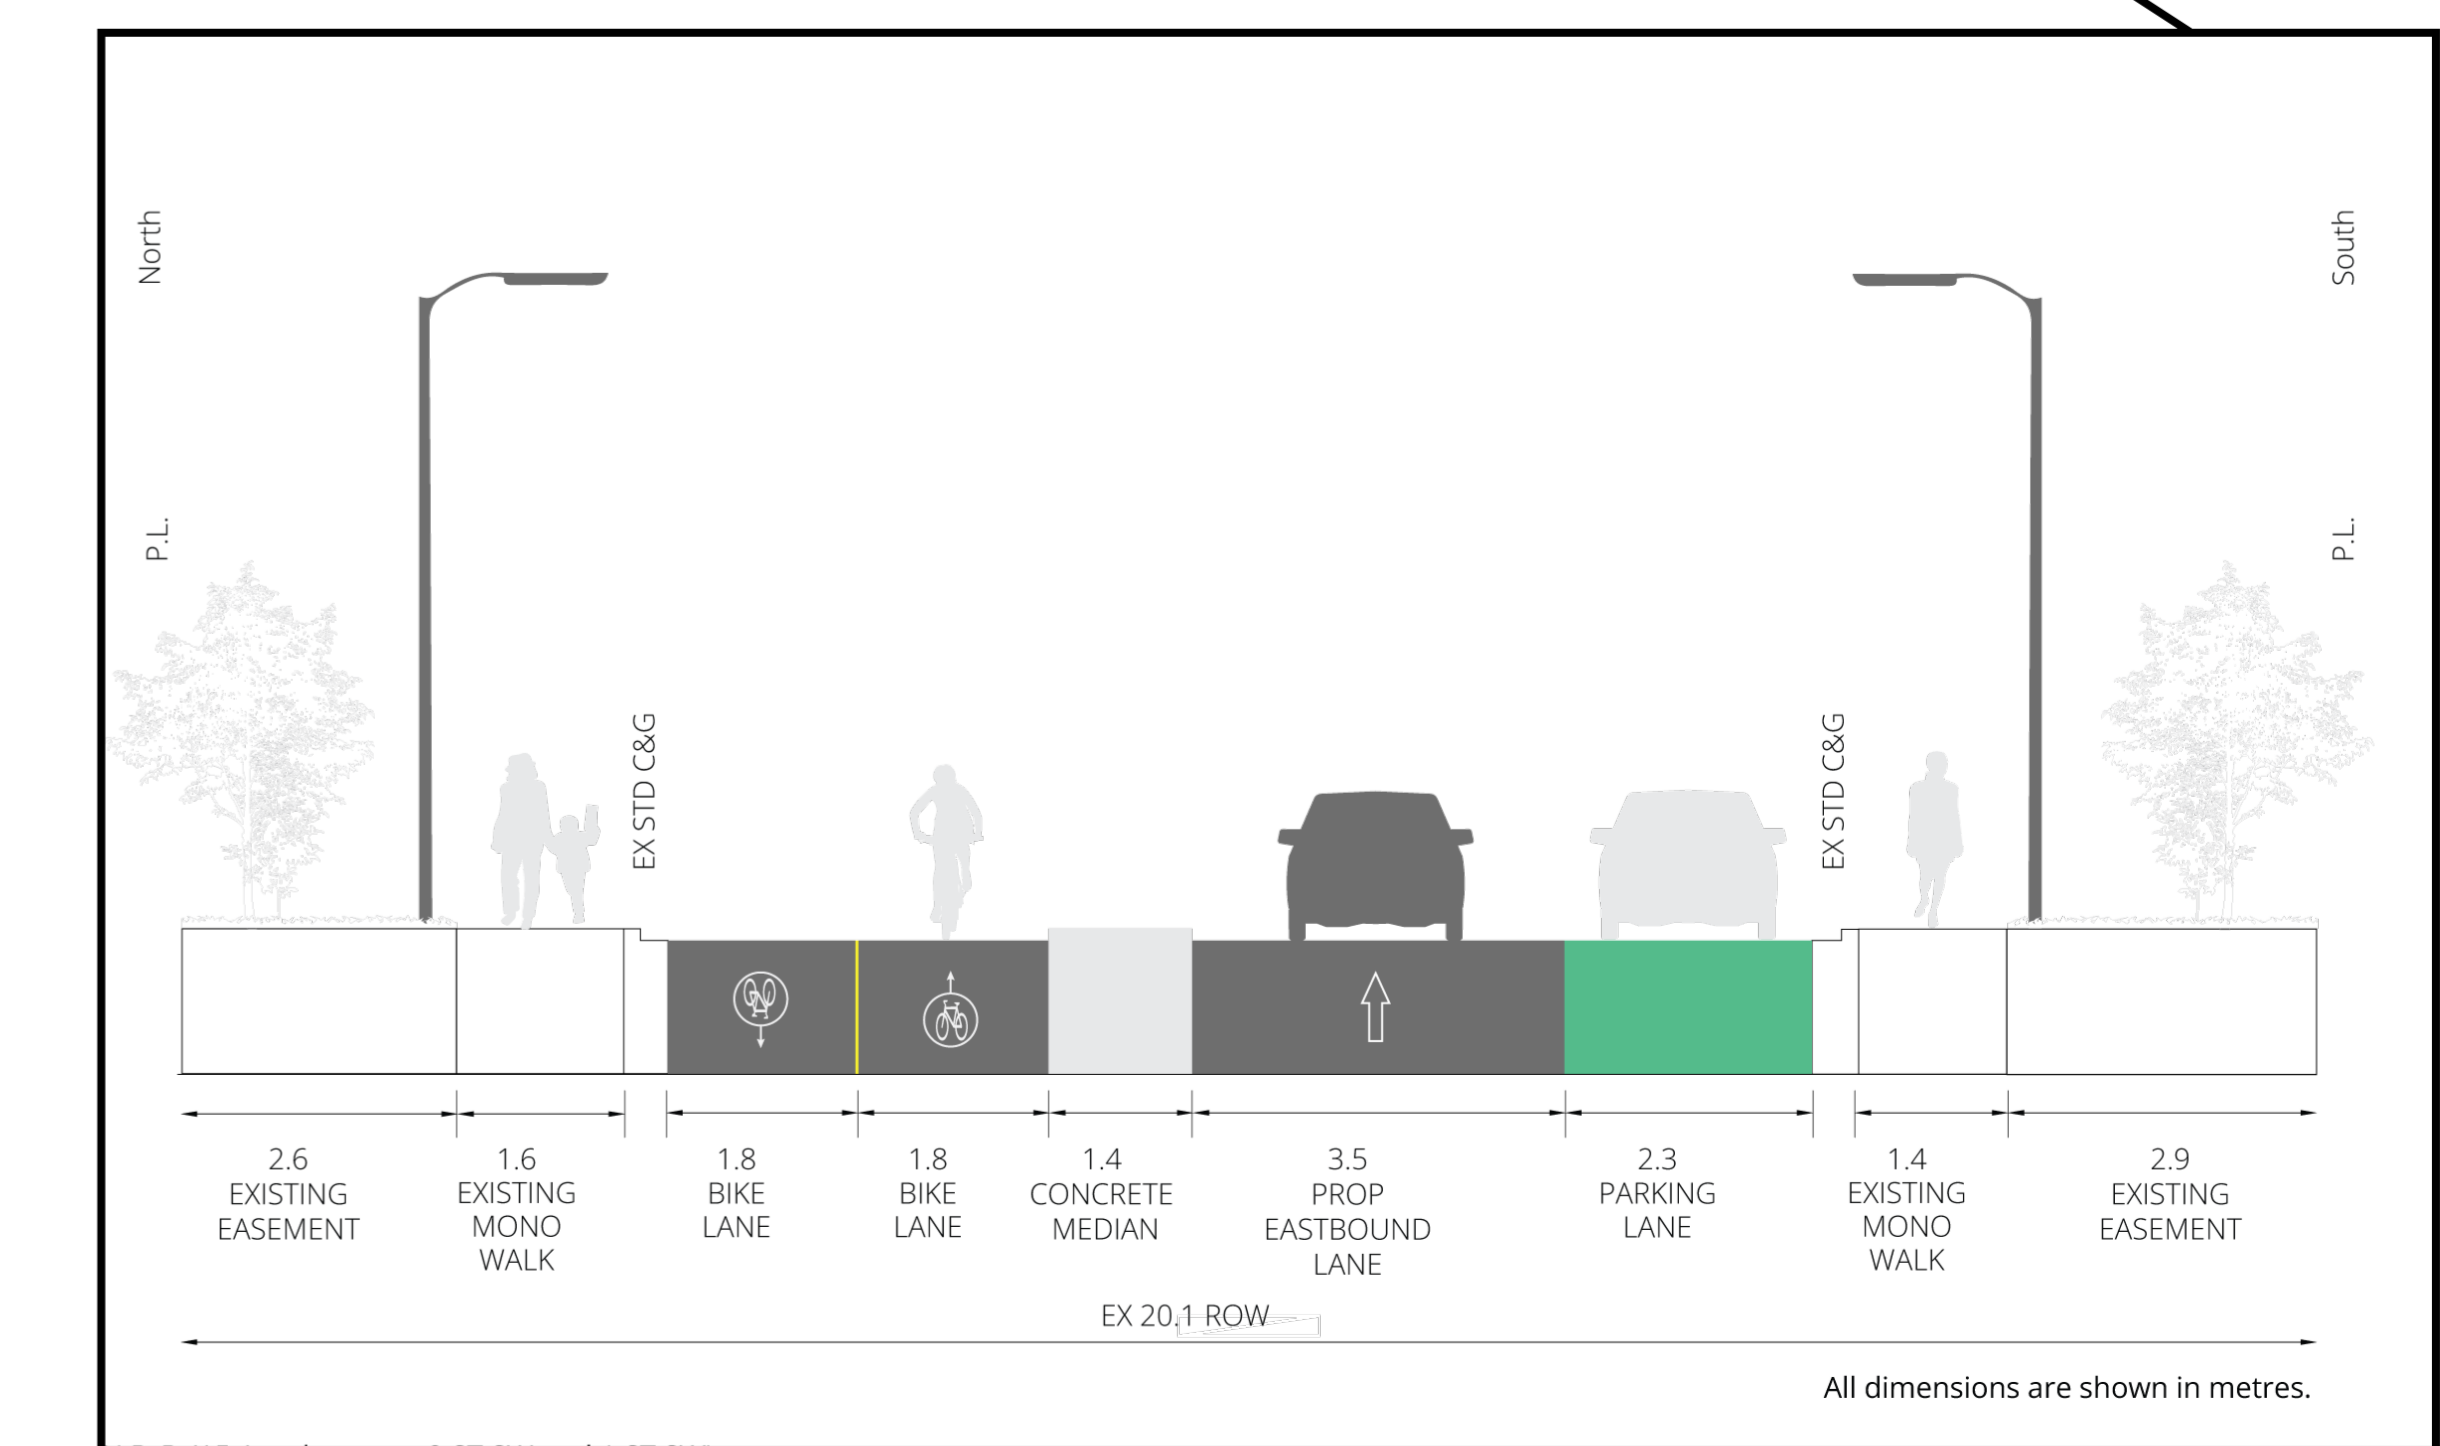

LEGEND

New Concrete	Detectable Warning Surface
Existing Sidewalk and Boulevard	Accessible Ramps
New Paving Extents	Parking Zone
Loading Zone	Handicapped Zone
On-Street Scooter Corral	Off-Street Scooter Corral

*Pavement marking and signage shown are conceptual and subject to change.