


## 50th Avenue SW Transportation Corridor Study PREFERRED OPTION - MULTI-USE PATHWAY



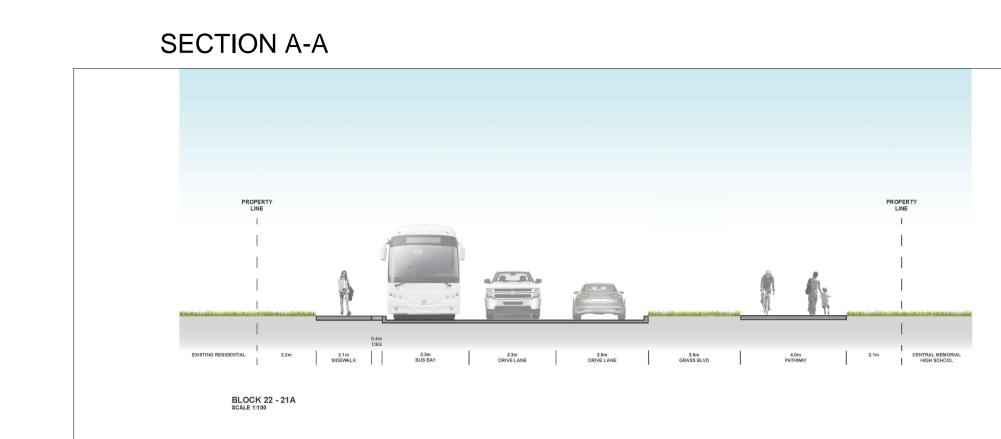


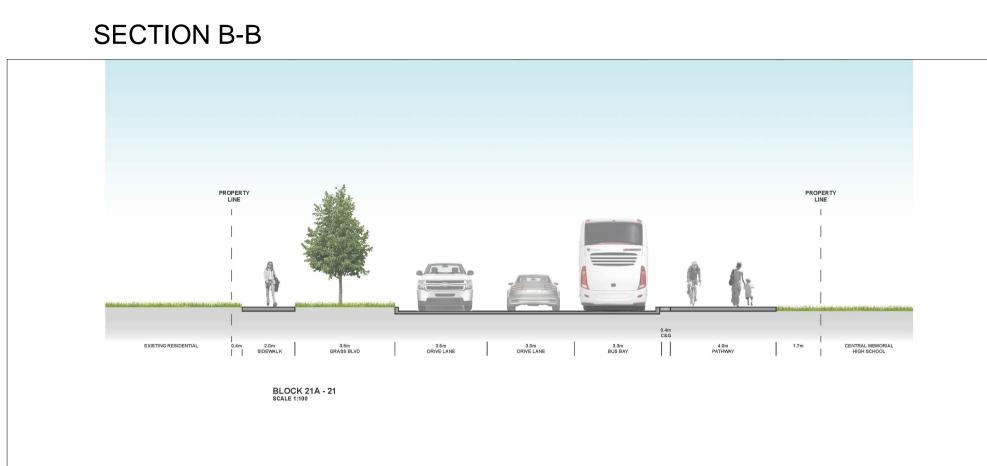


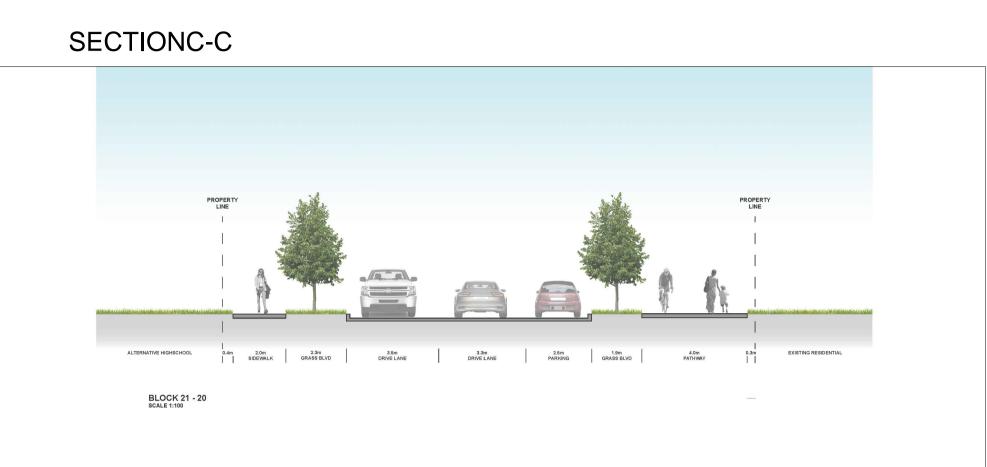





SIGNAL (Recommended Option)

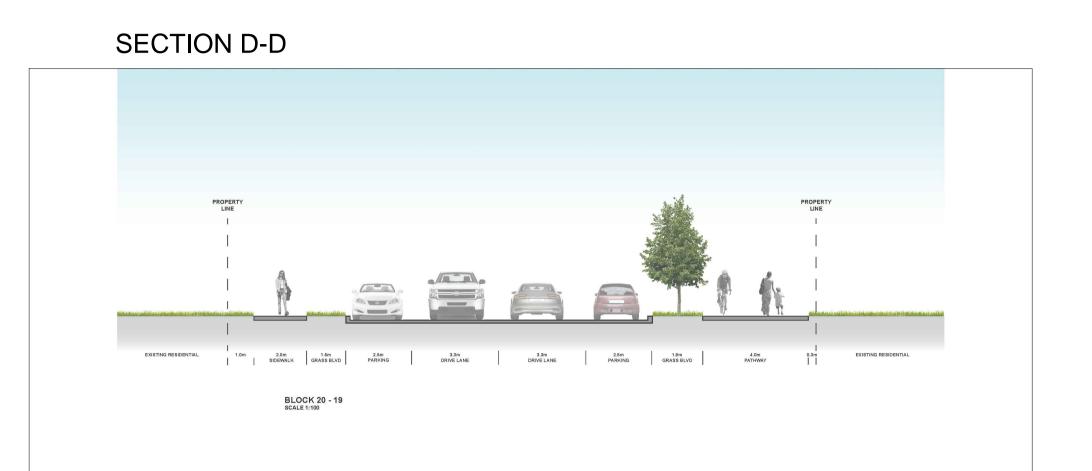

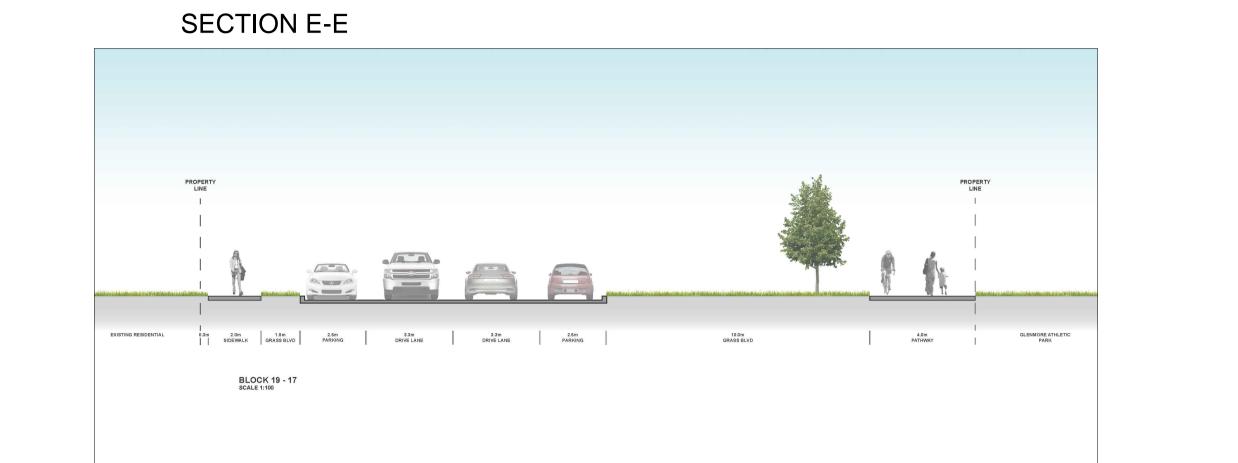


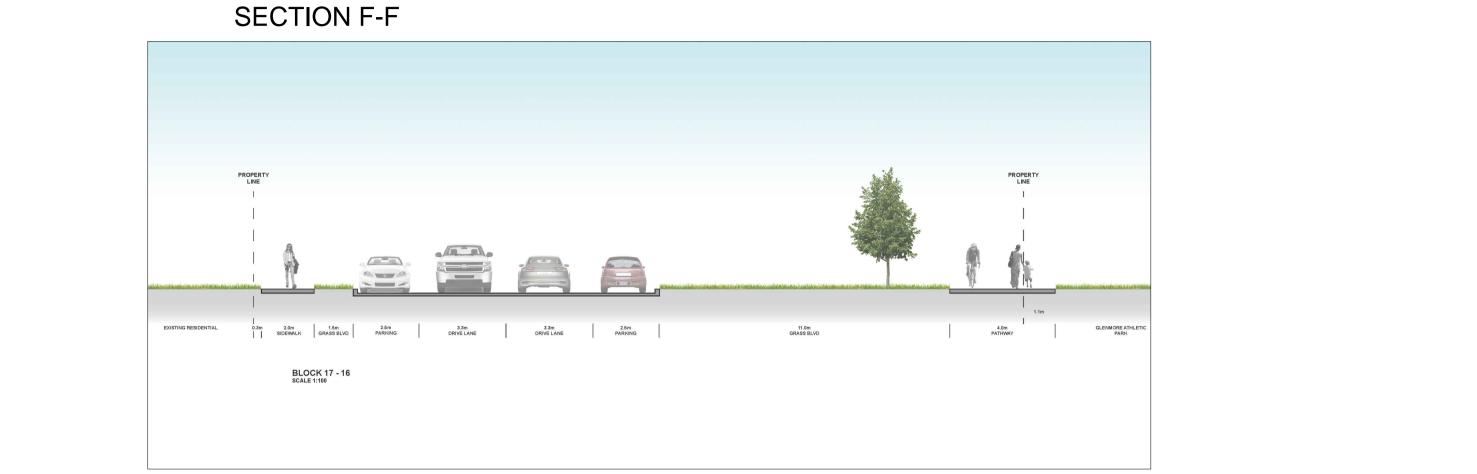



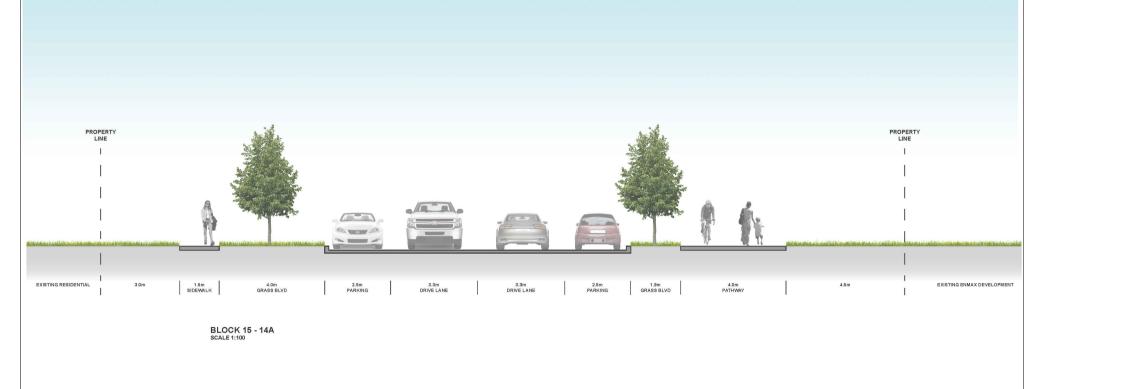


TREES

 



ROUNDABOUT

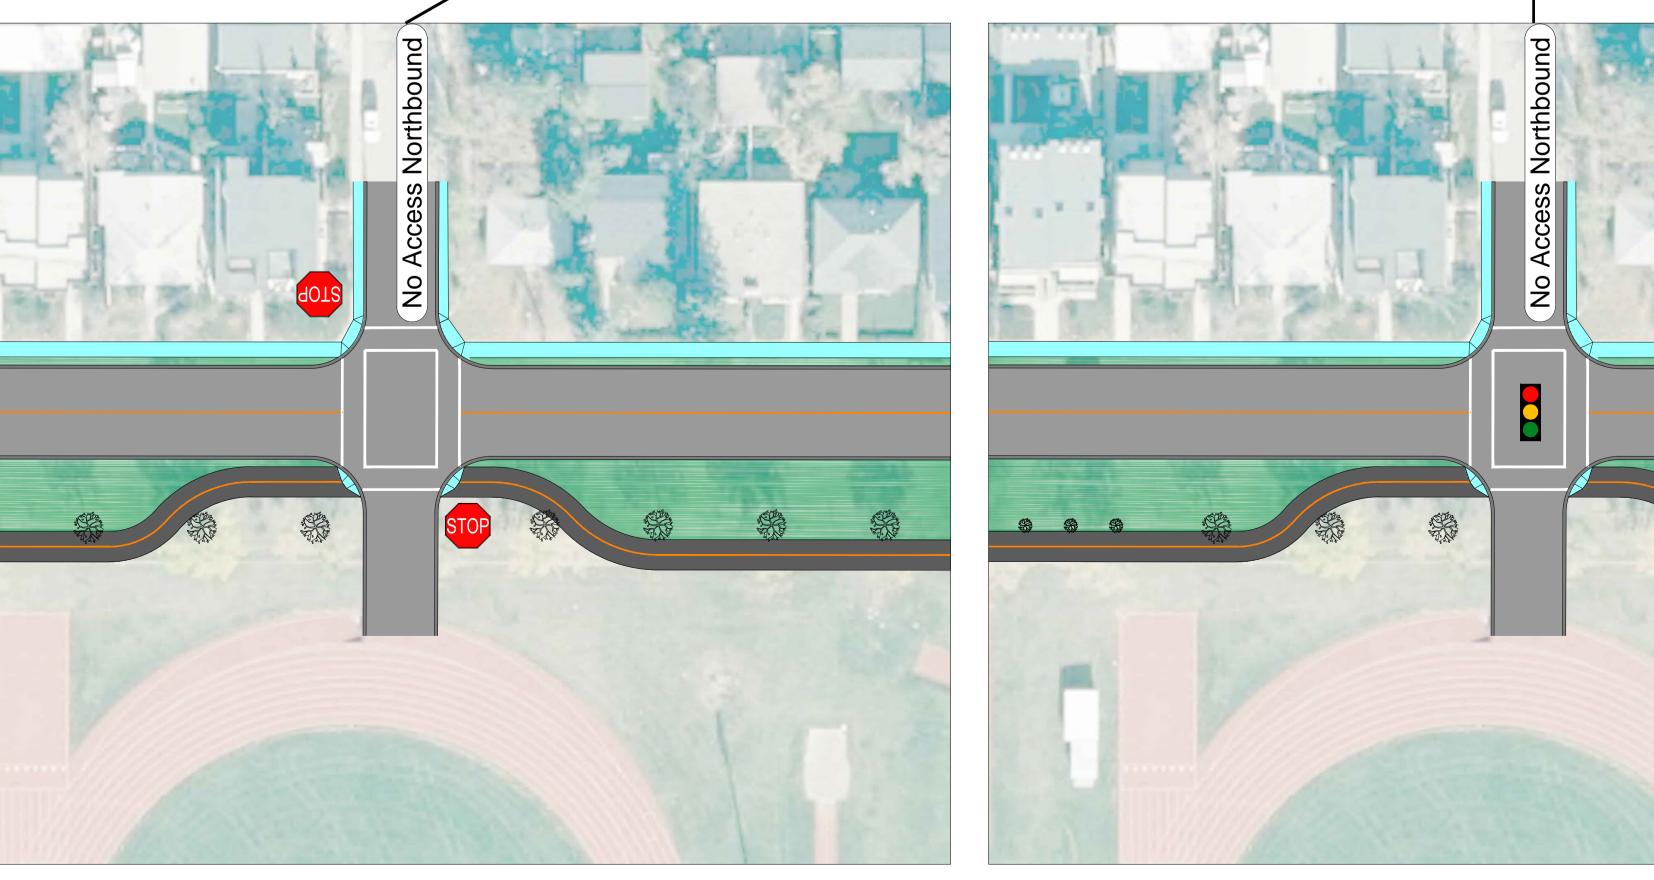

OPTION 1 - STOP SIGNS

OPTION 2 - SIGNAL

